



1 TIPO D. PLANTA B.A.J.A
 A1 25 | 1 - 50

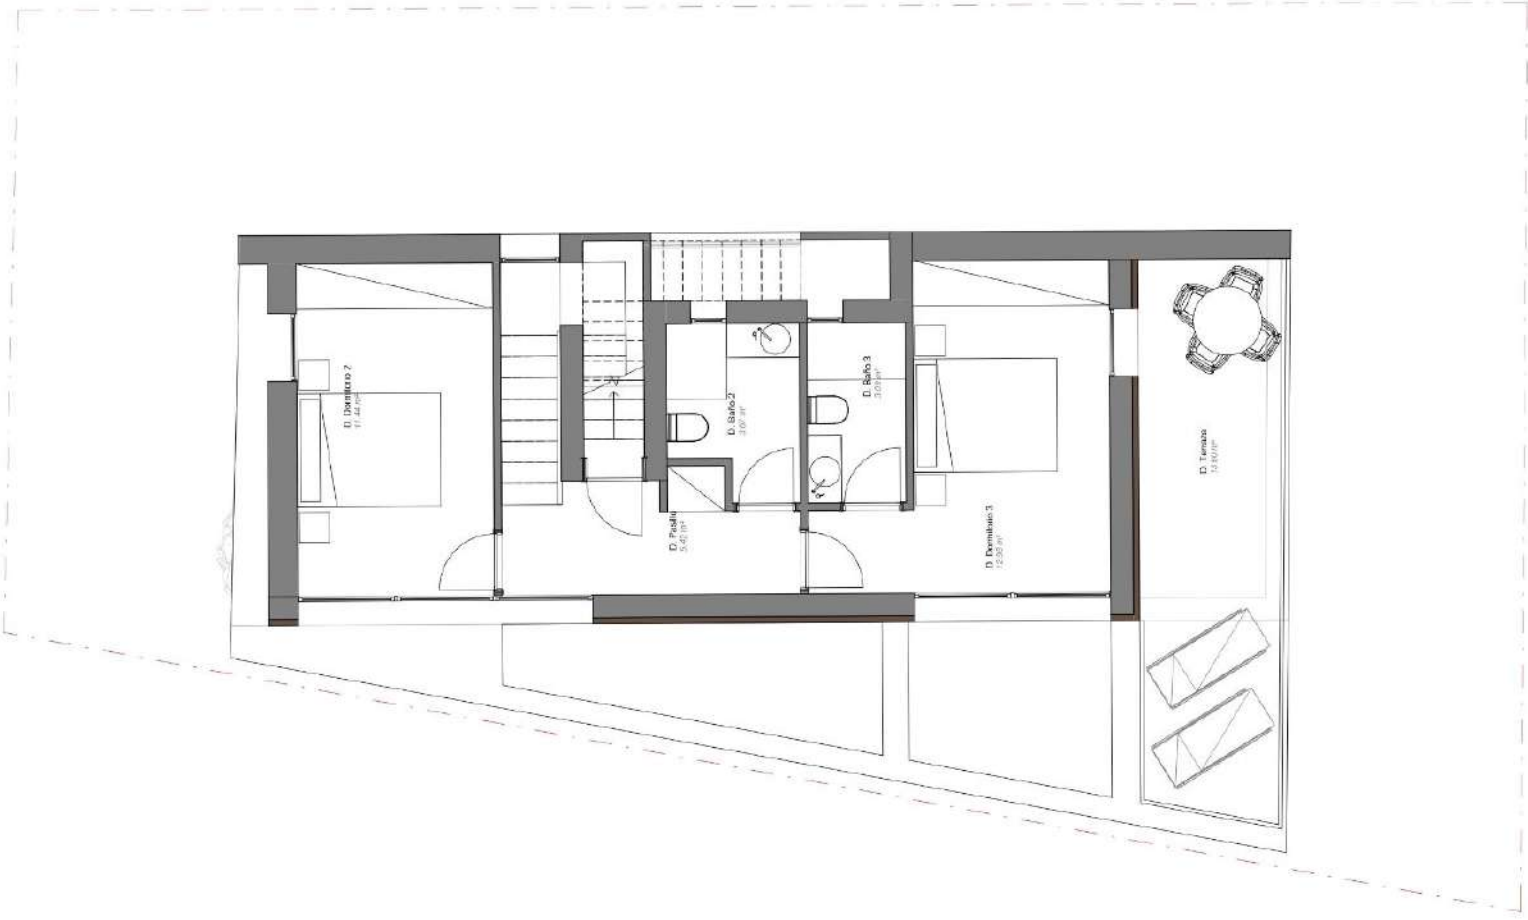

1 TIPO D. PLANTA PRIMERA
A1/25 1. 50

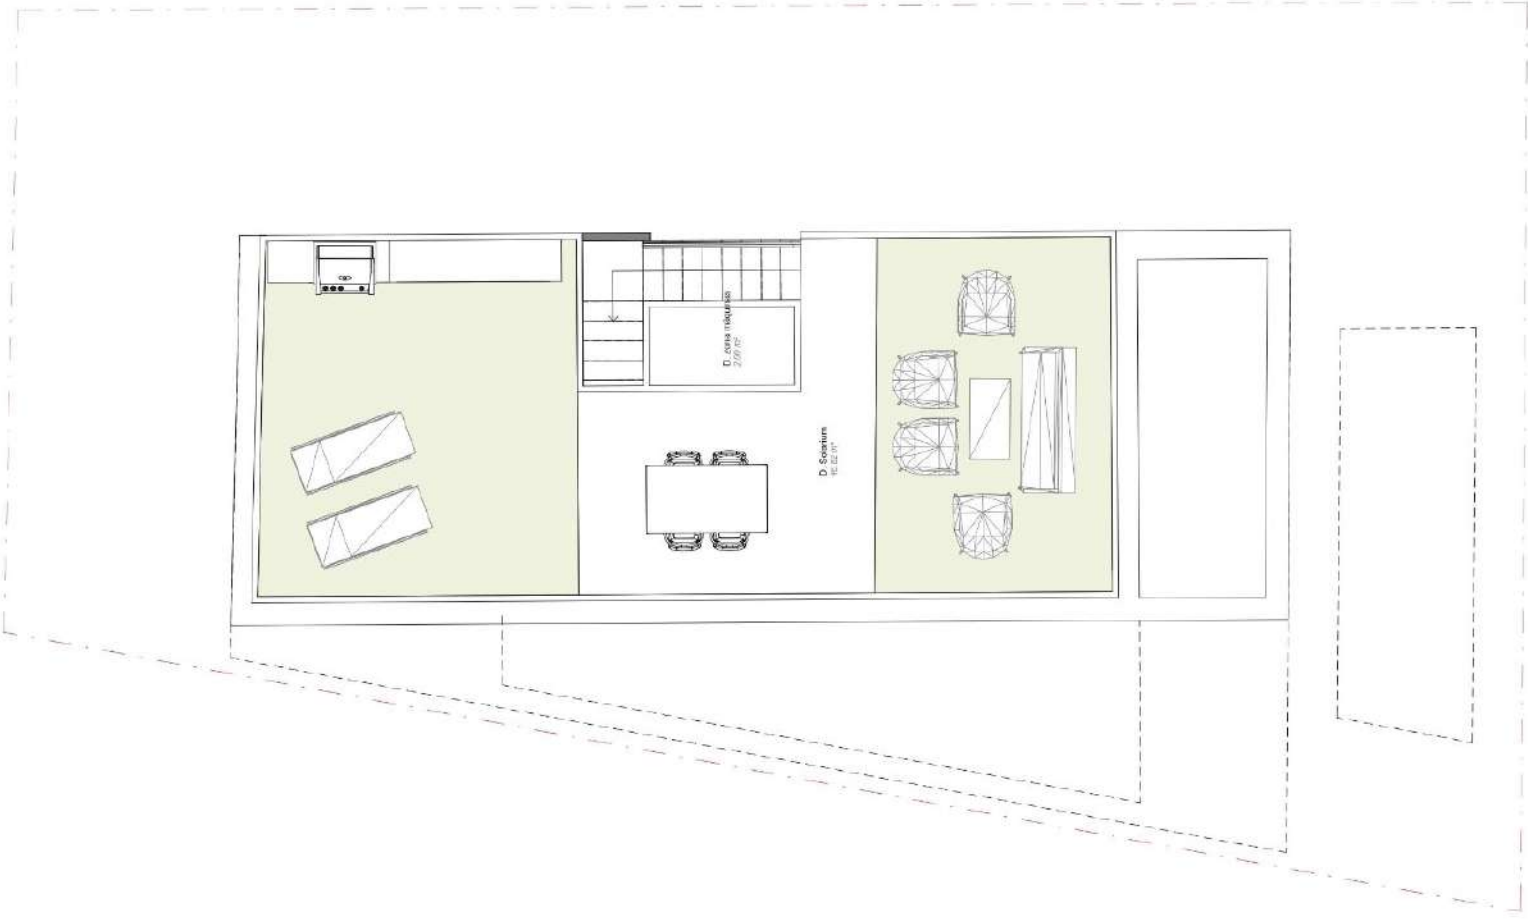

1 TIPO D. PLANTA CUBIERTA
A127 1-60